





Aluminum Grilles


Standard Features

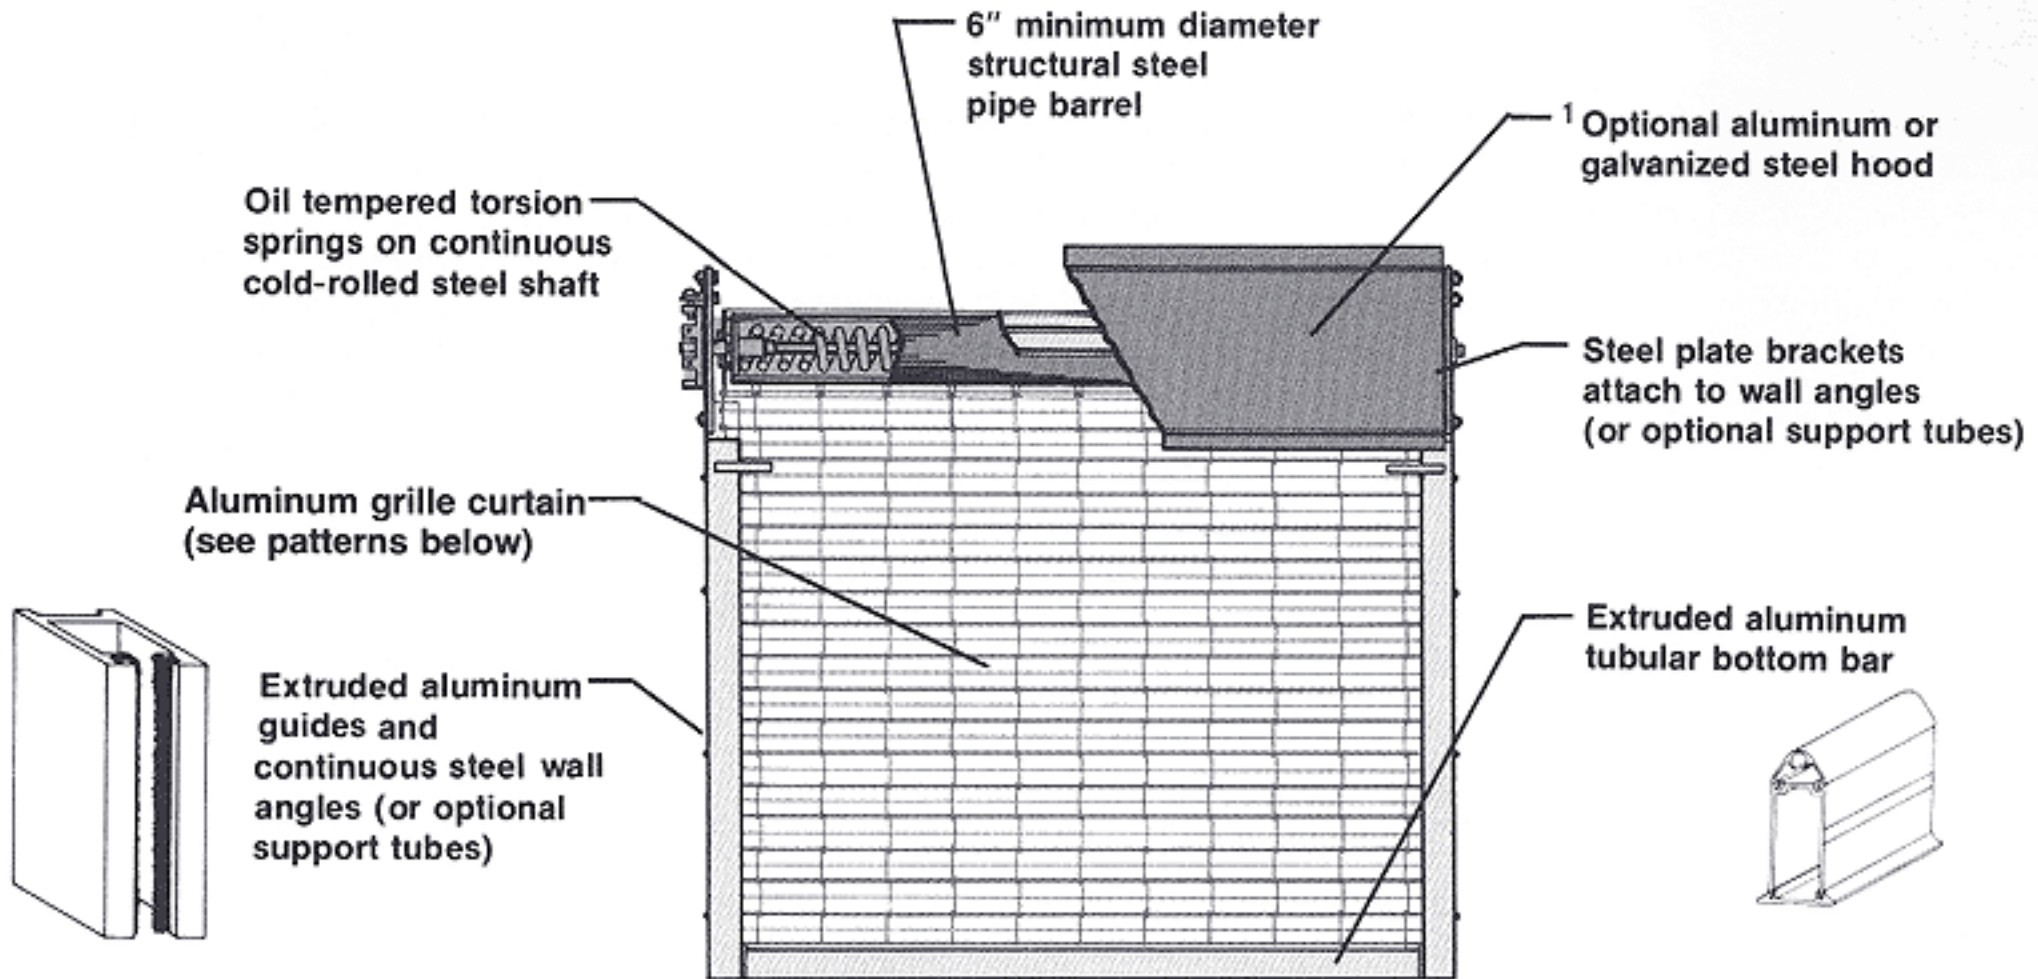


Face of Wall Mount (Masonry Jamb)

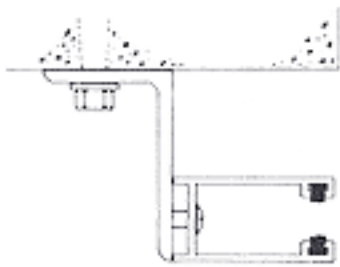

Face of Wall Mount (Steel, Wood Jamb)

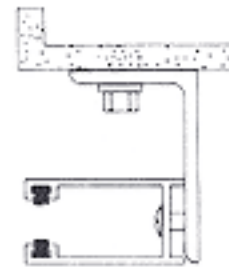


Tube Mount (Typical Mall Installation)

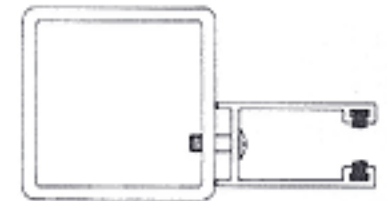

¹ Recommended if below ceiling

Standard Grille

Standard straight link pattern for grilles in normal usage applications such as shopping malls and storefronts. All aluminum curtain is formed of horizontal rows of $\frac{1}{16}$ " aluminum rods spaced $1\frac{1}{2}$ " apart to be connected by vertical $\frac{3}{4}$ " aluminum links spaced 9" apart.

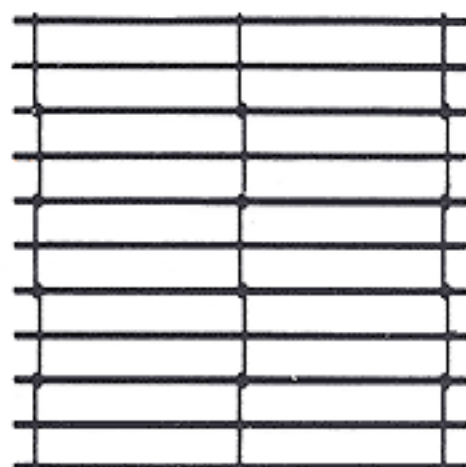


Standard Straight Link Pattern

STAINLESS STEEL GRILL NOW AVAILABLE—PLEASE CONSULT FACTORY

Heavy Grille

Heavy straight link pattern for grilles in high usage application such as parking garages. Curtain is formed of horizontal rows of $\frac{1}{16}$ " aluminum rods alternating with $\frac{1}{4}$ " galvanized steel rods covered with a $\frac{1}{16}$ " aluminum tube sleeve. Rods are spaced $1\frac{1}{2}$ " apart and connected by vertical $\frac{3}{4}$ " aluminum links spaced 9" apart. A brick pattern is available.

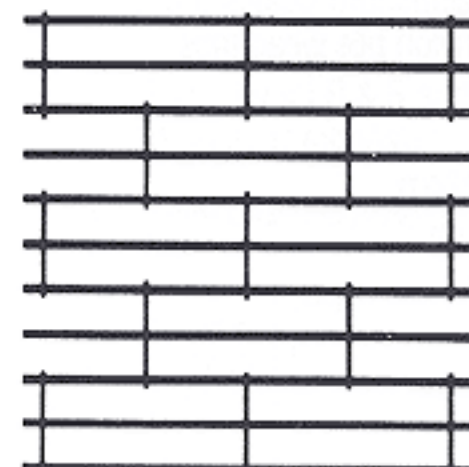

Optional Brick Pattern

Optional patterns are available with vertical links spaced between 2" and 9" apart—consult factory for information.